


WORKSHOP HALL

Scheme


1:100

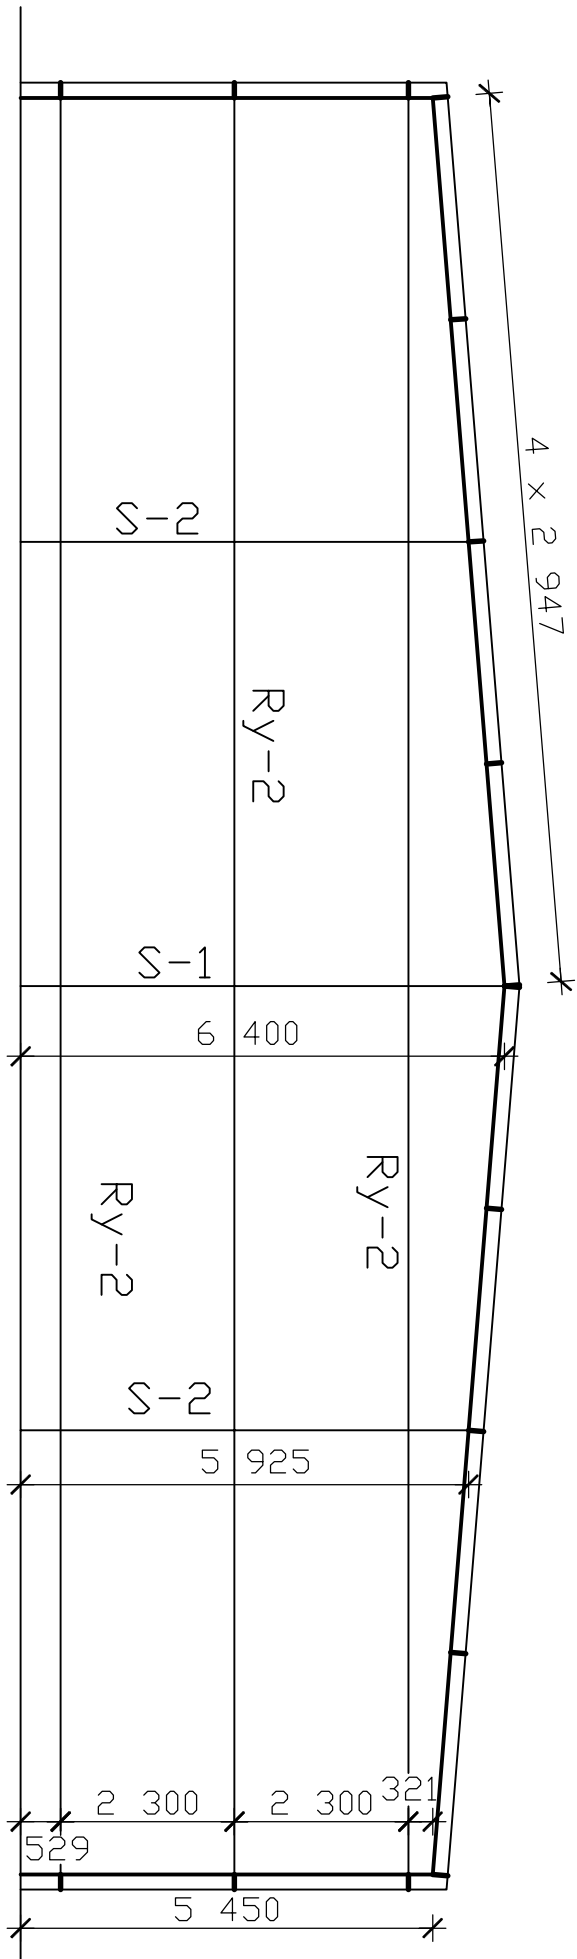


PURLINS, GIRTS

1:10

Girt Ry-2
(6 pcs)

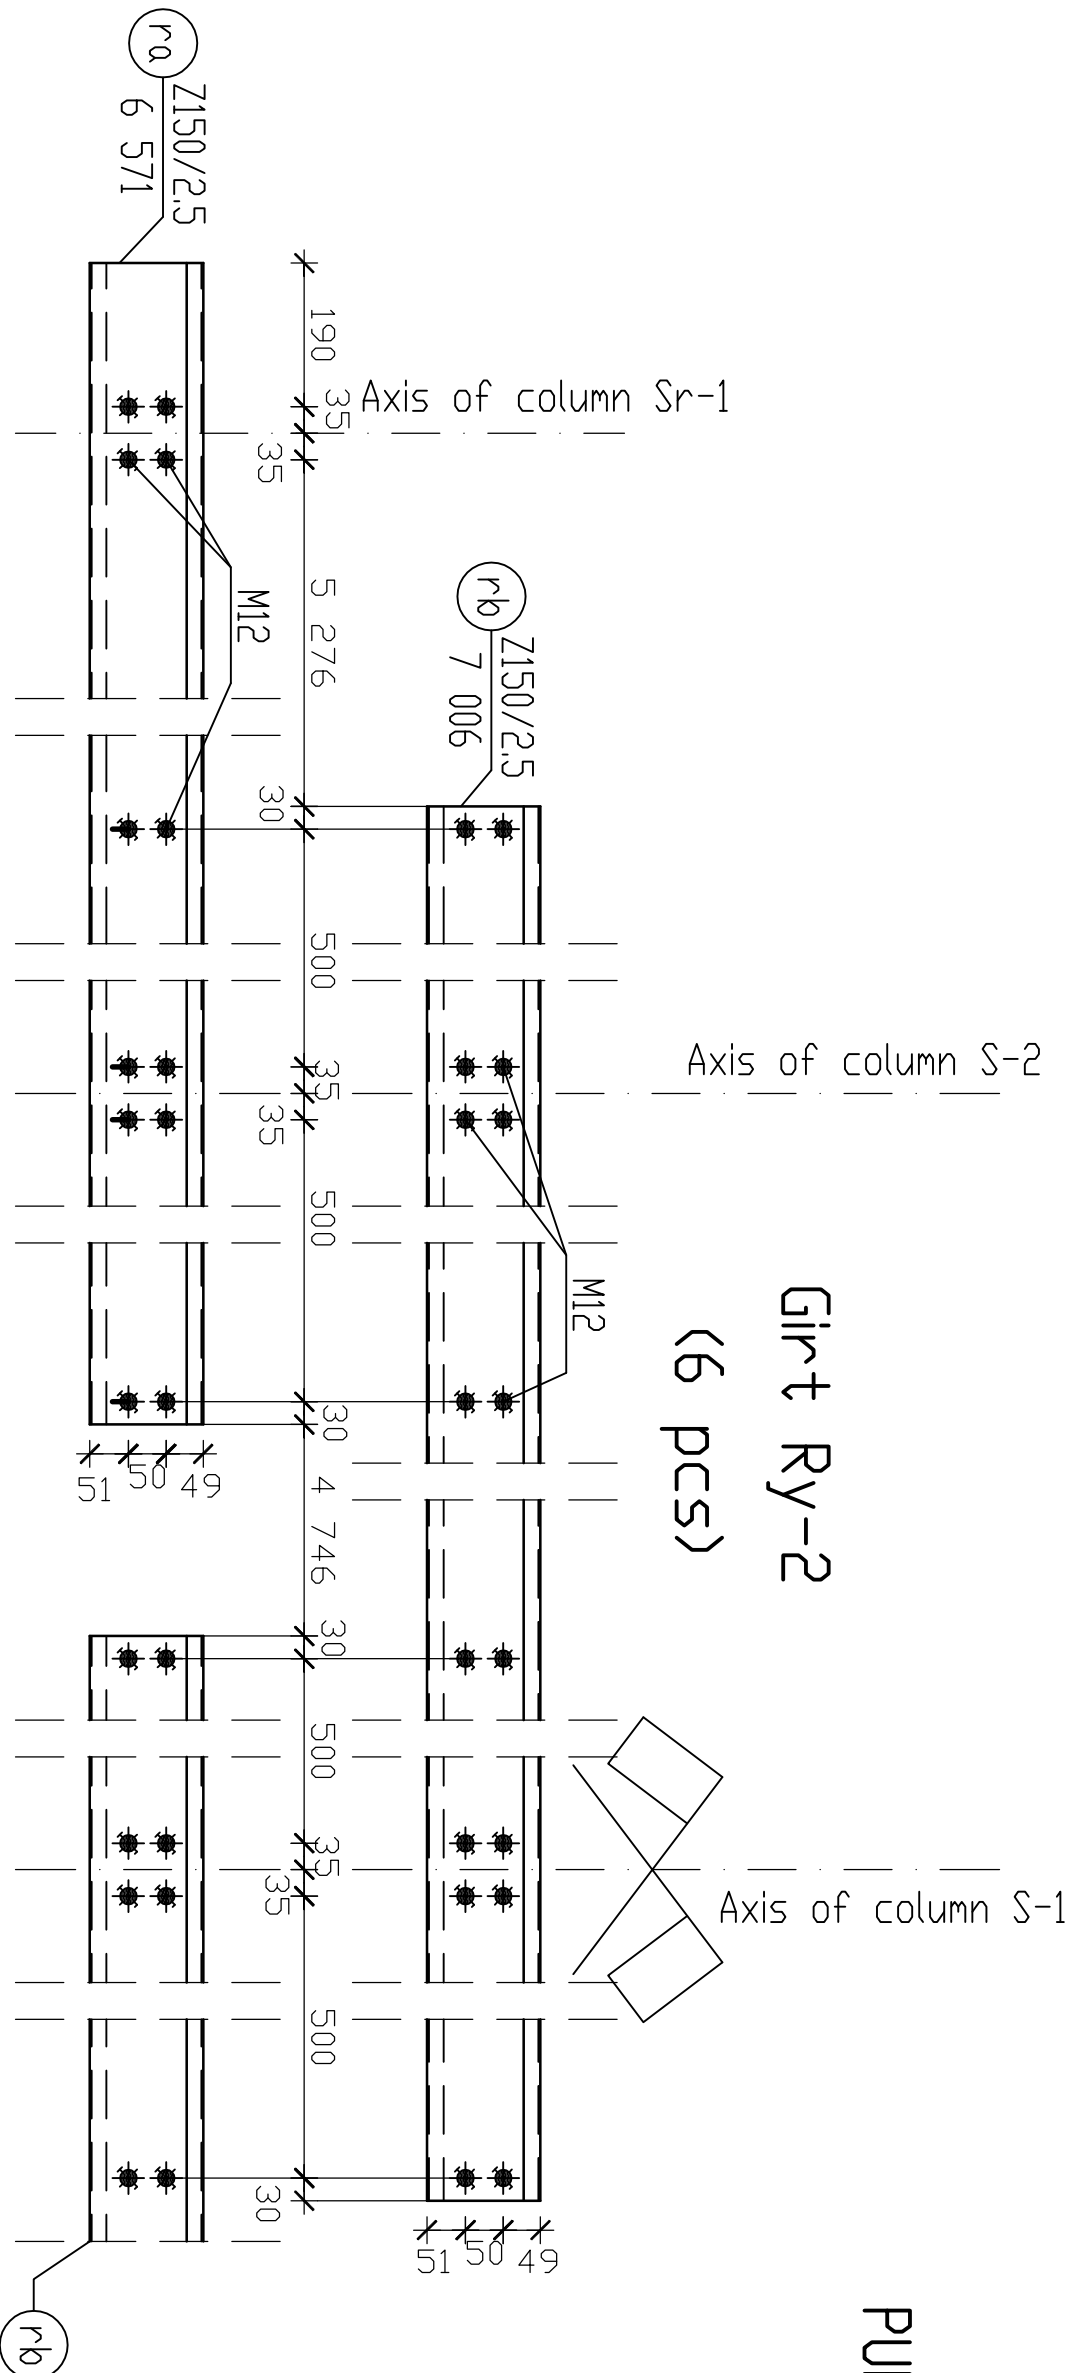


Girt Ry-1 (6 pcs)

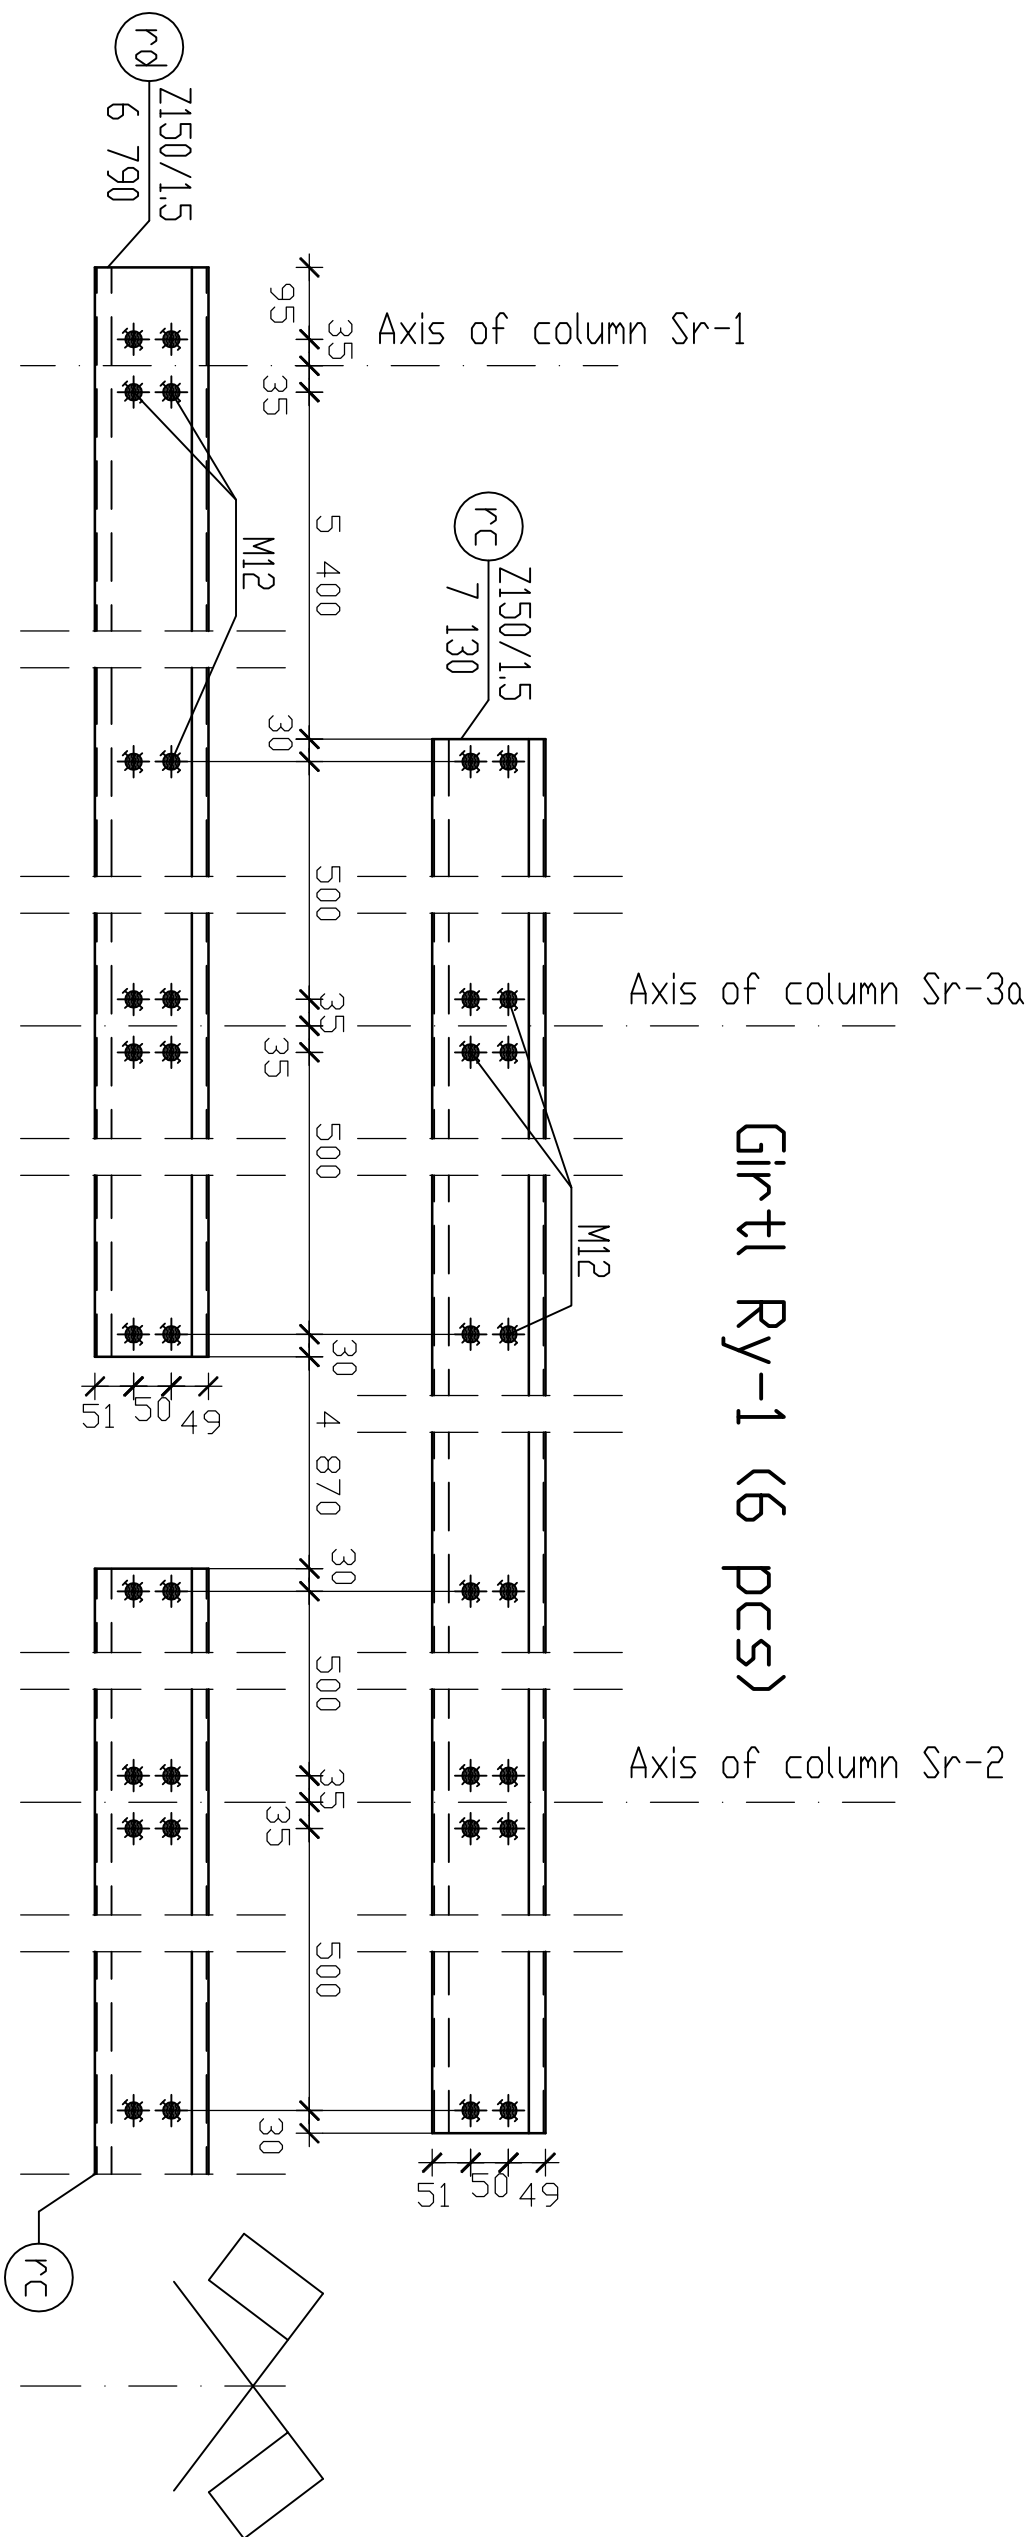


7 x 6 000

8 x 2 938

42 000

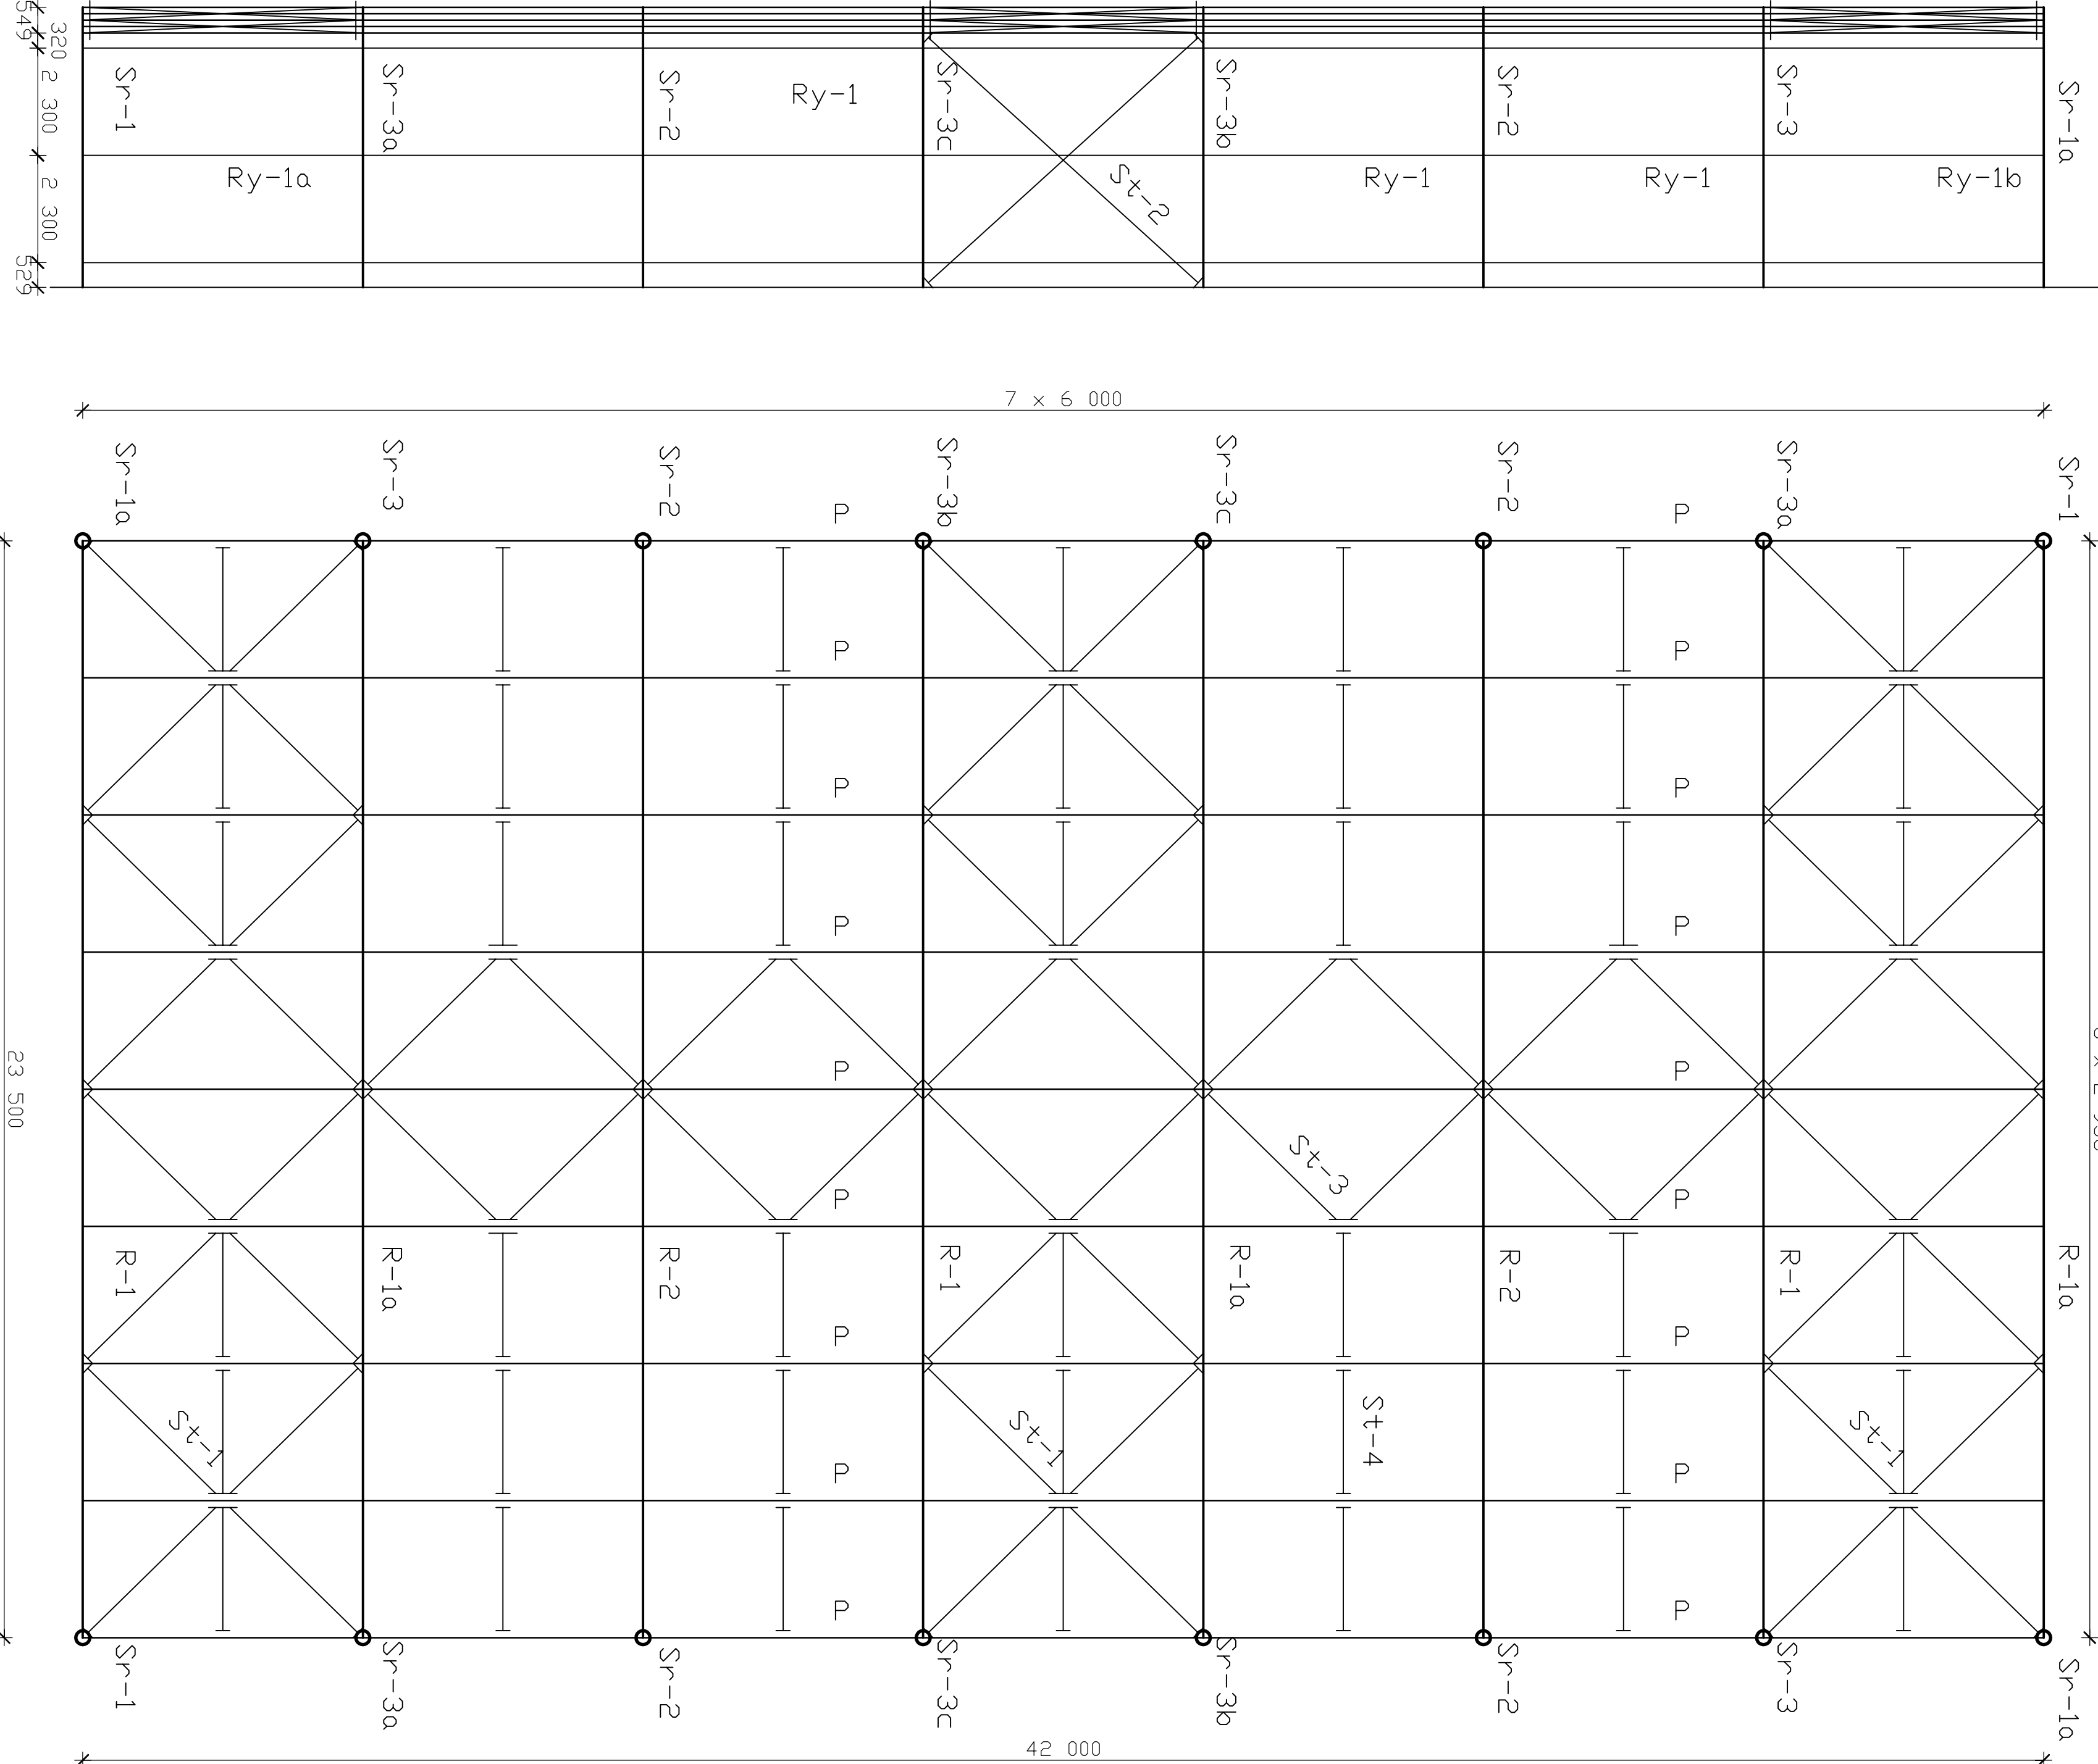

Purlin P (50 pcs)

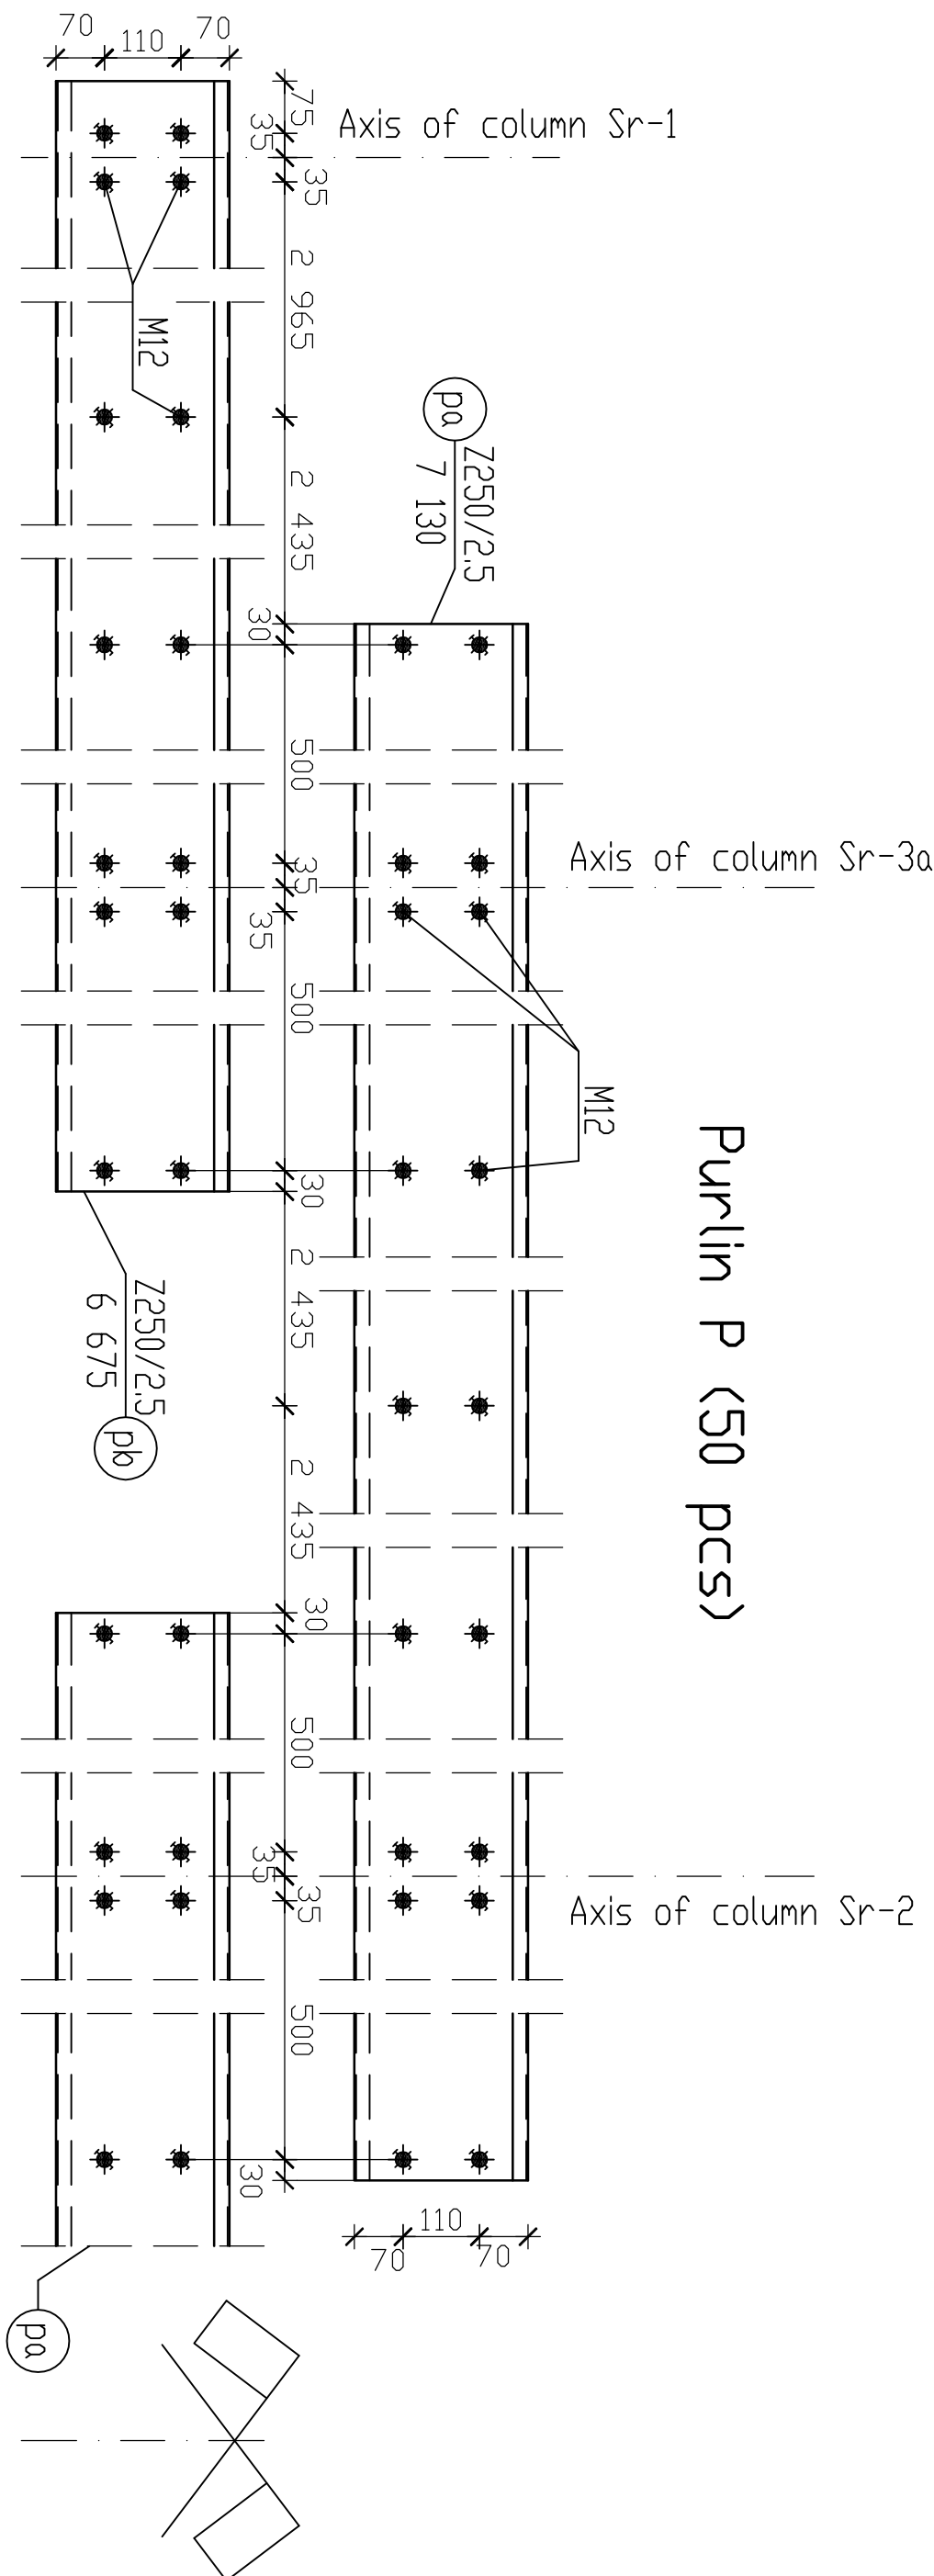

* Bolts M 12 cl. 4.8

Steel S235

Electrodes E4303

CRACOW UNIVERSITY OF TECHNOLOGY - CIVIL ENGINEERING FACILITY				
Institute of Structure and Building Materials				
Chair of Metal Structures				
Executor	Tomasz Michalowski Ph.D.	group	sign.	date
Verifier	Prof. Andrzej Machowski			
Scale				# draw
1:100, 1:10				1