

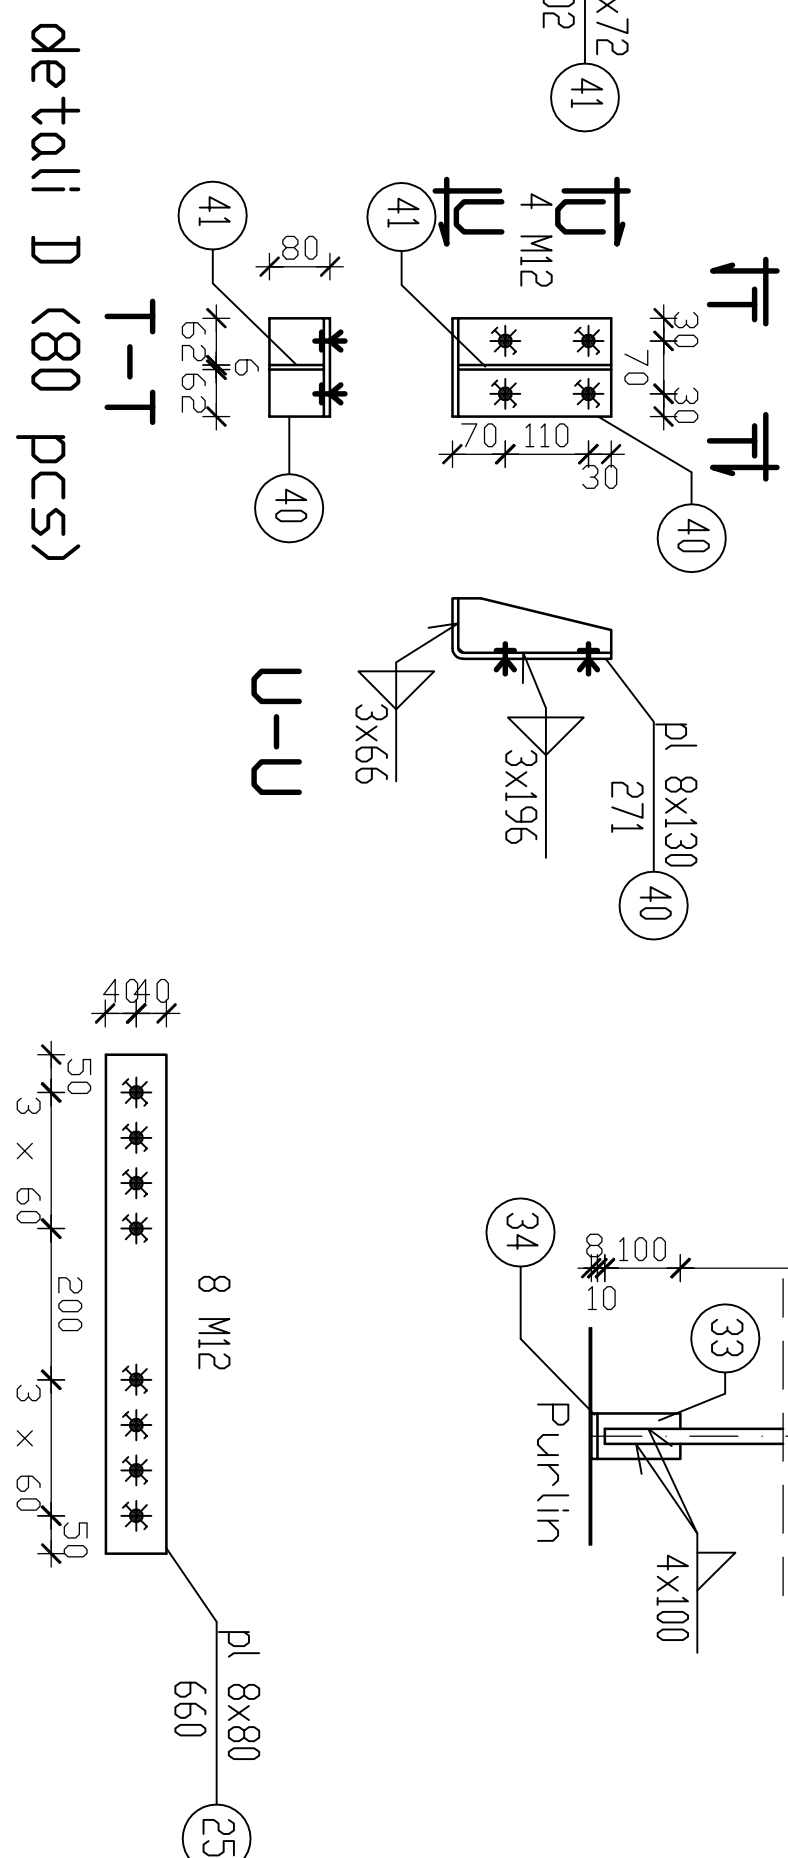
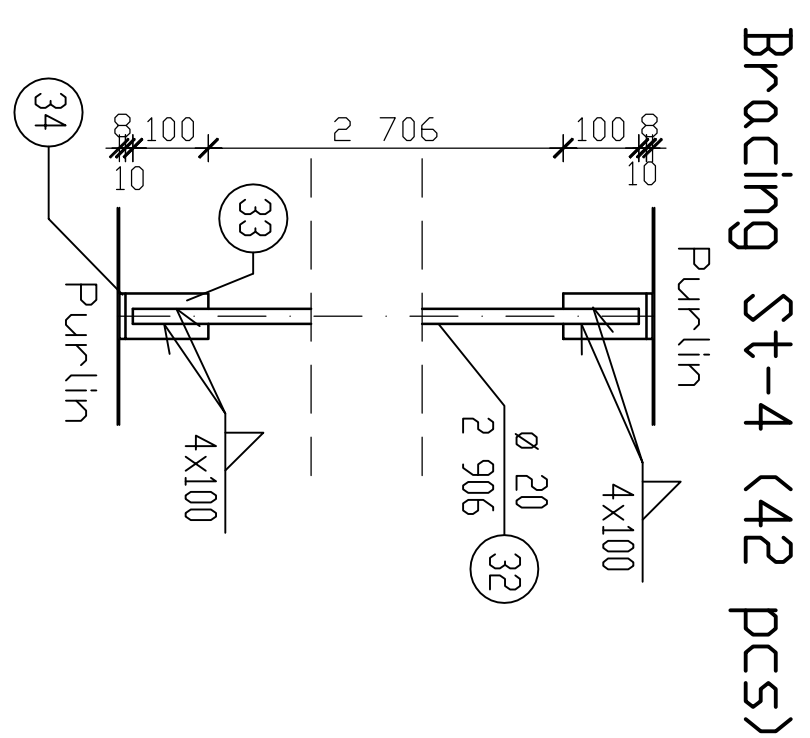
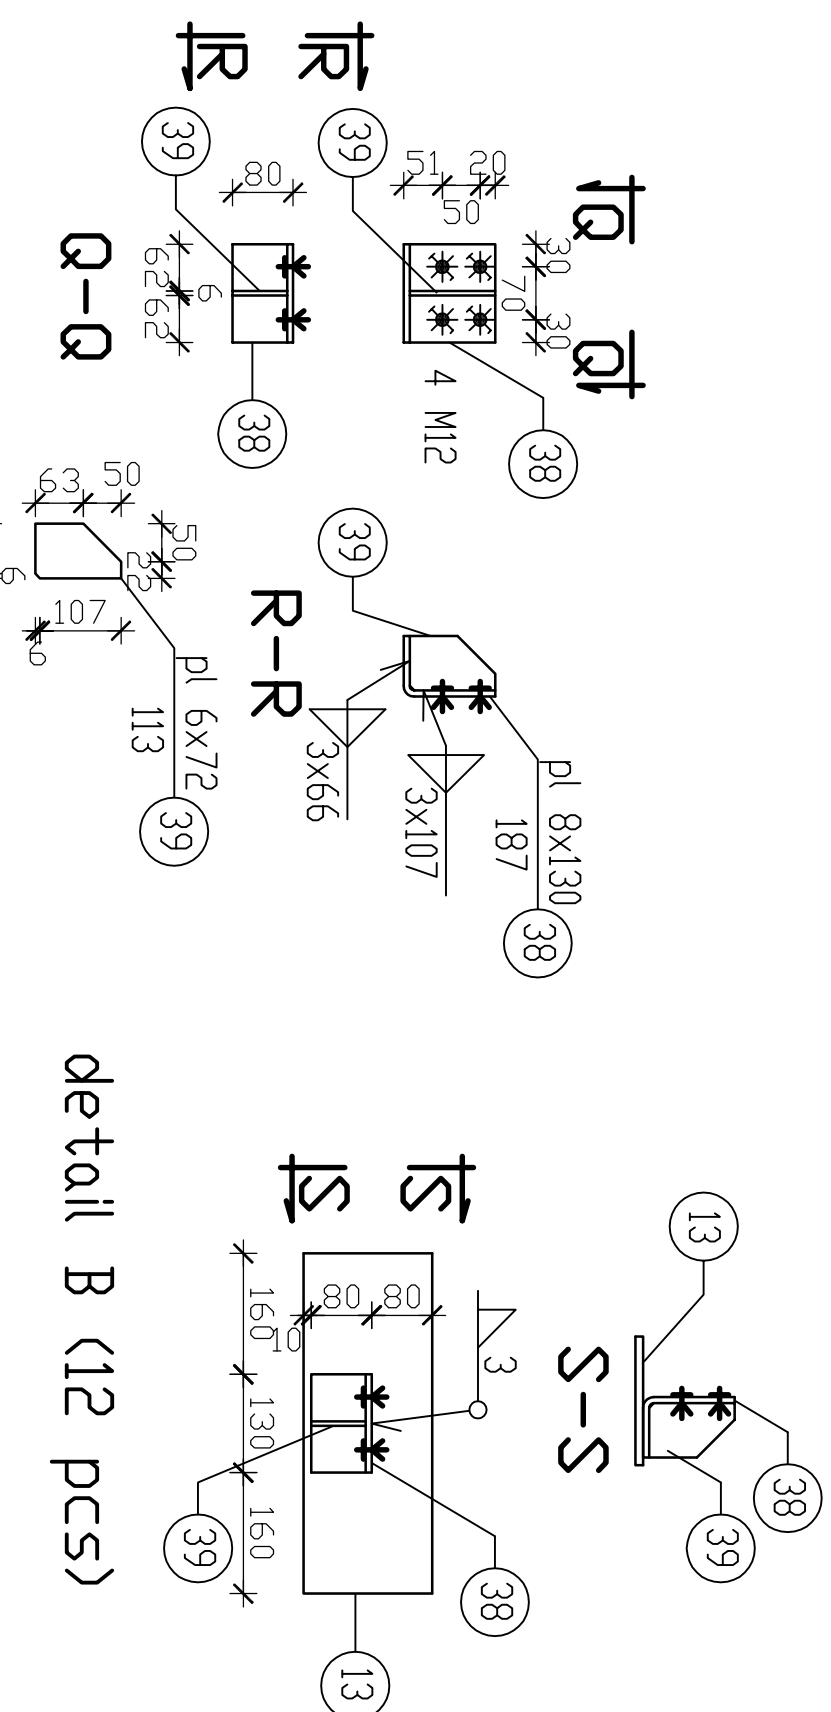


SUPPORT GOR GIRTS AND PURLINS





1:10

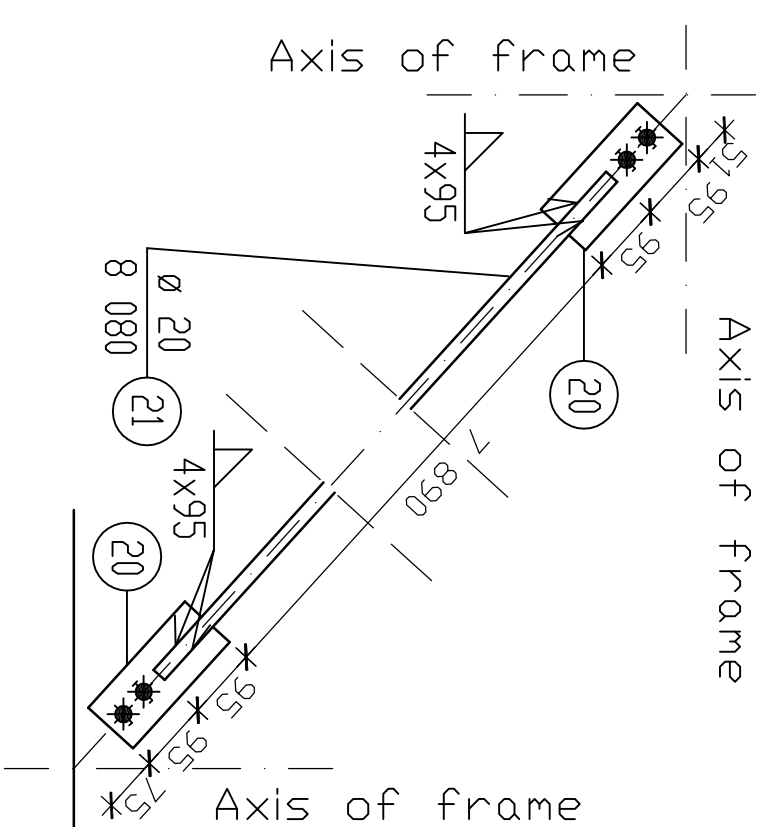


Tie-beam, alternative design

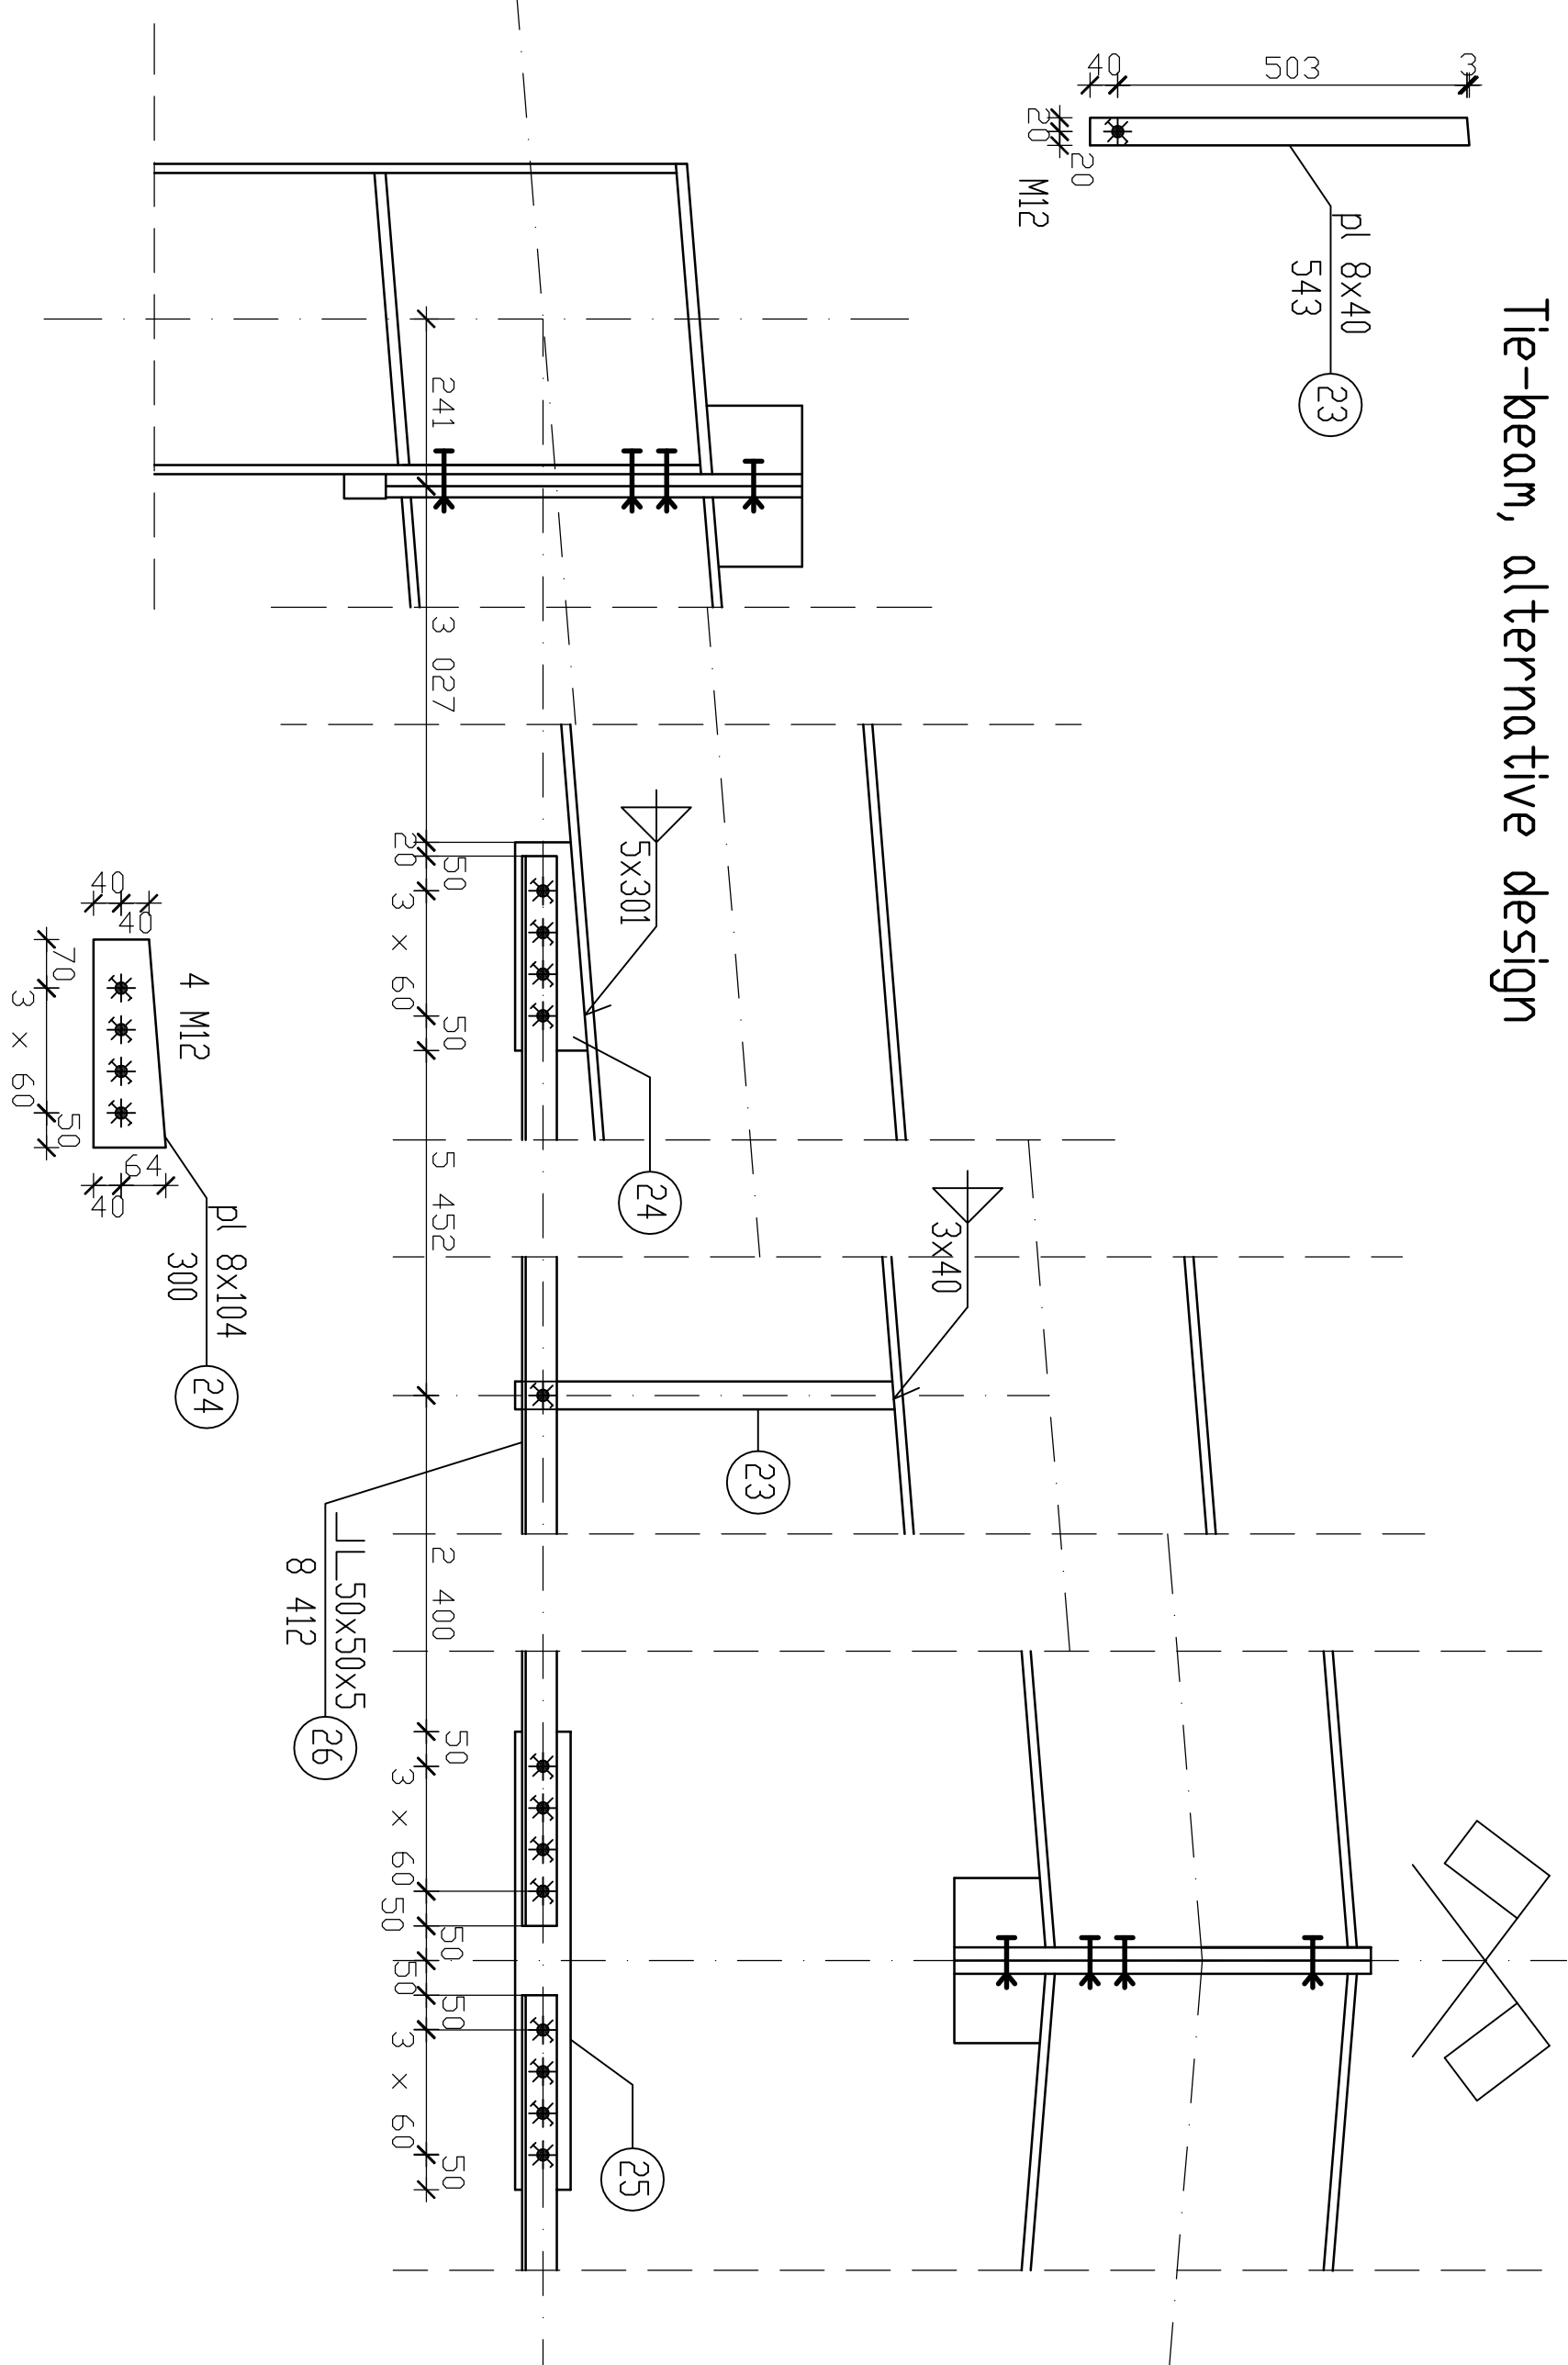


Bracing St-2 (4 pcs)

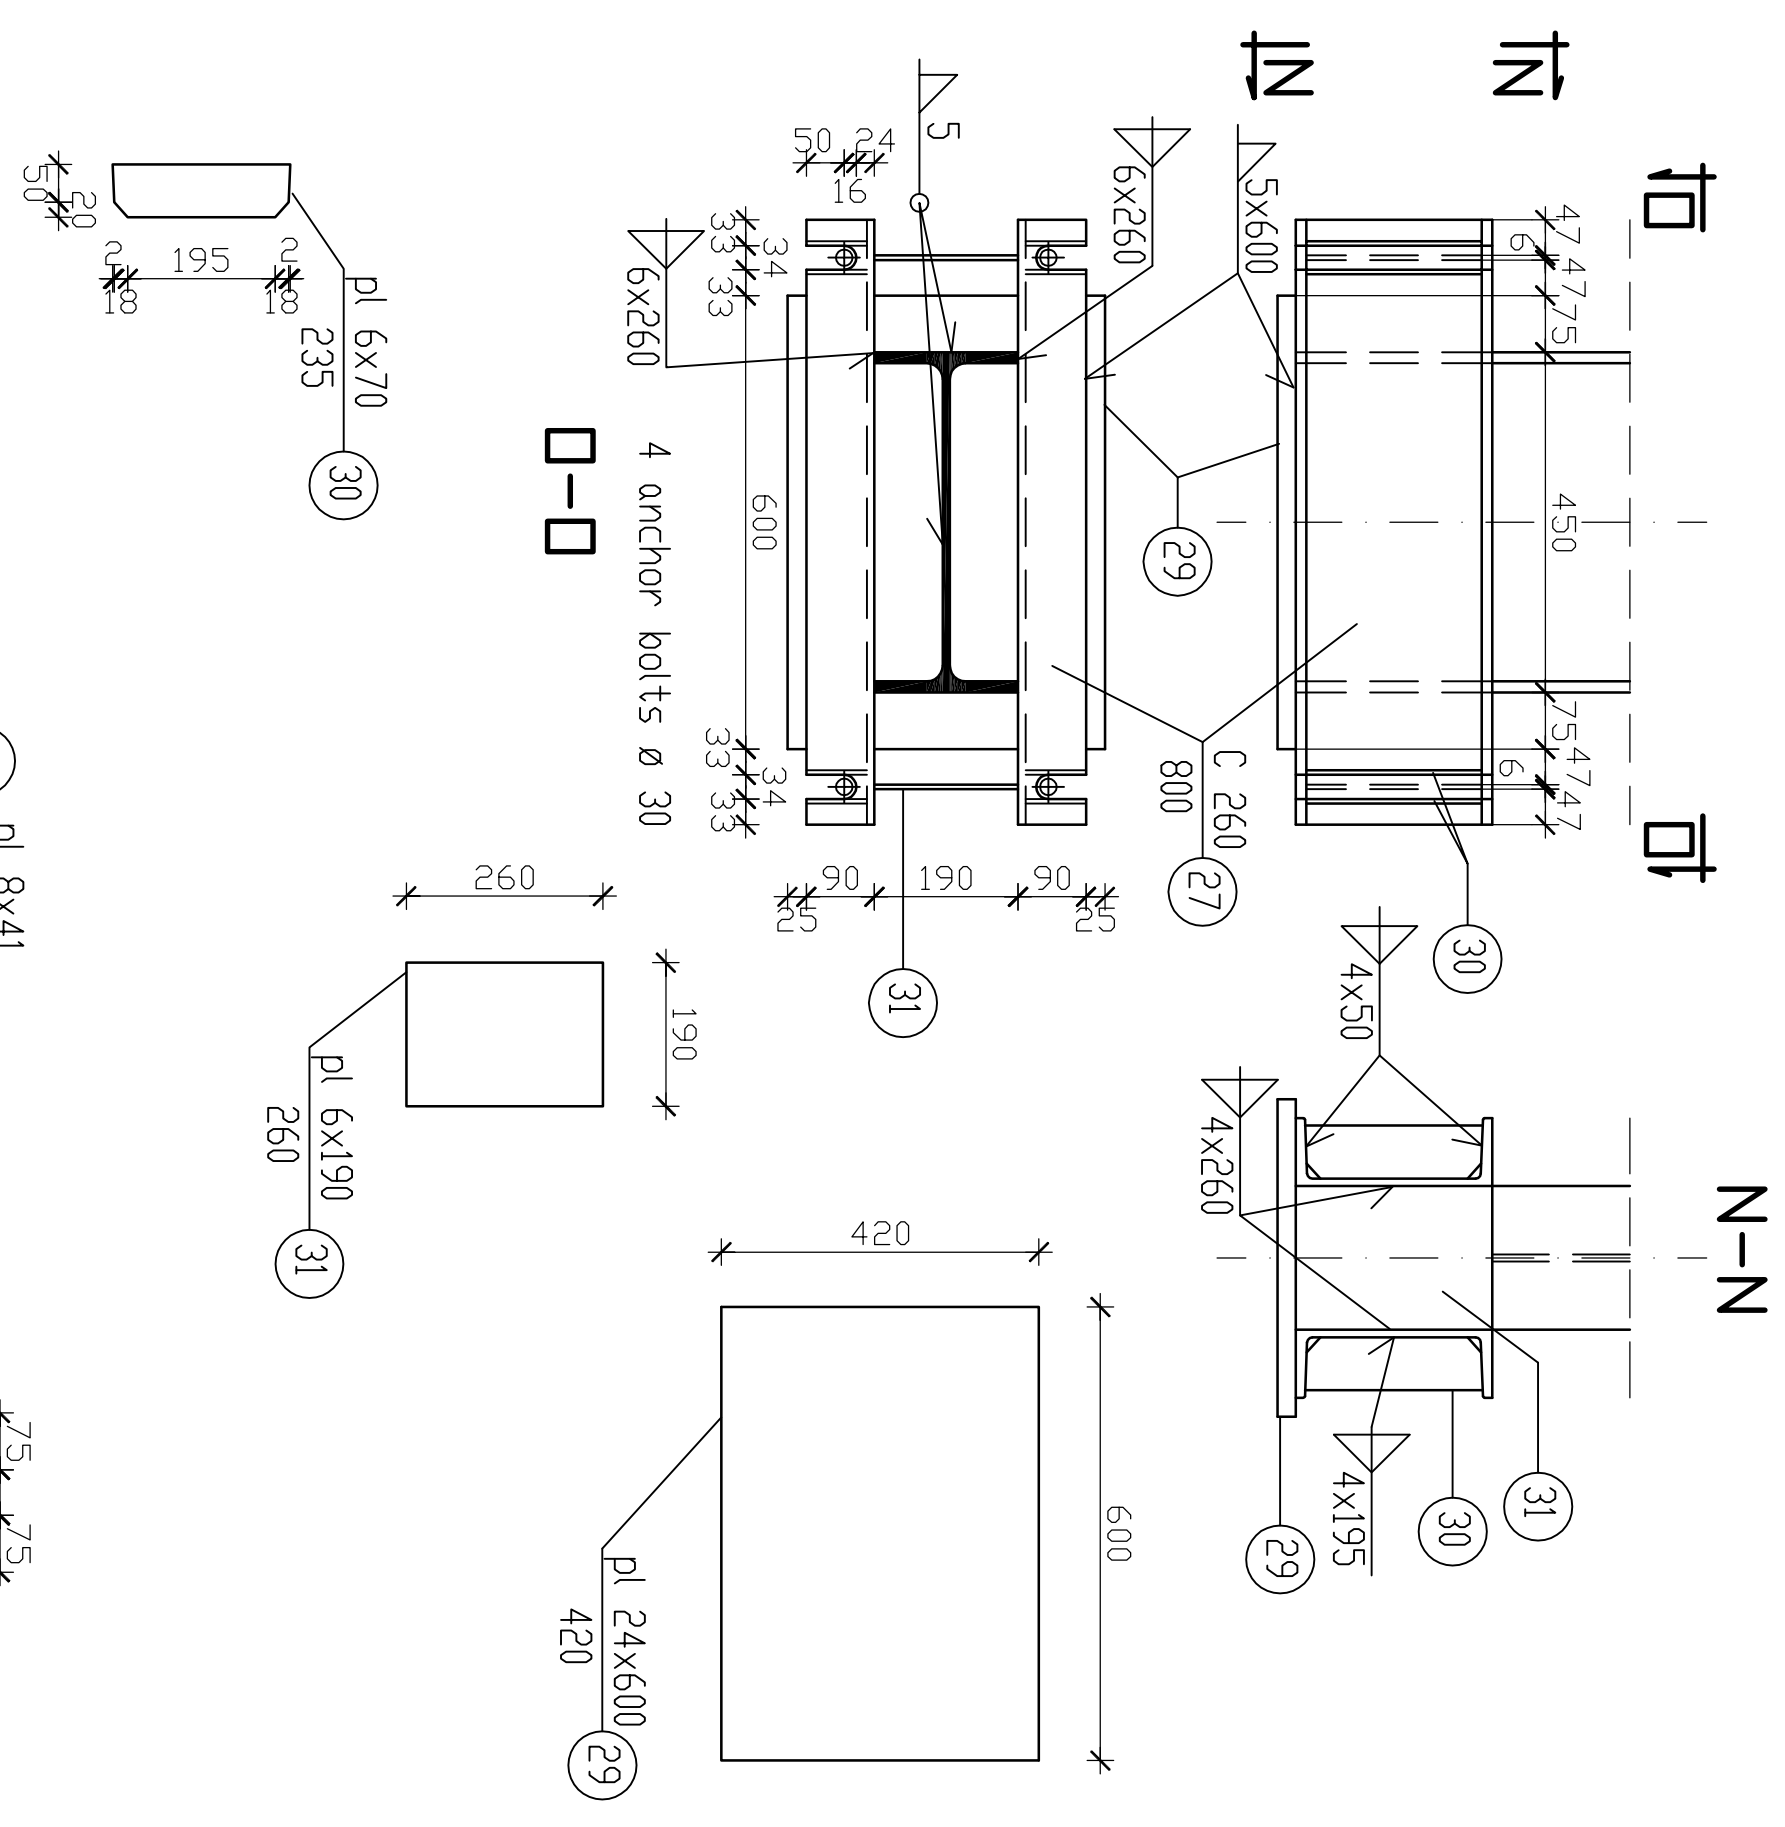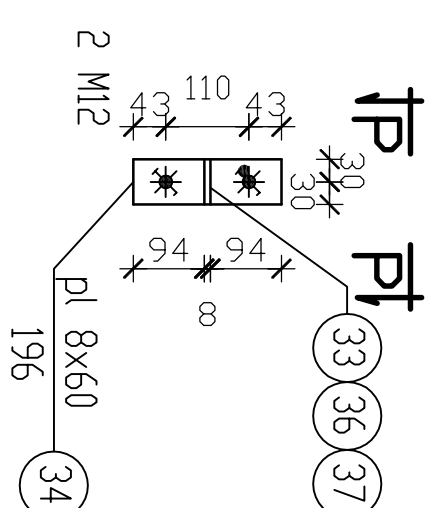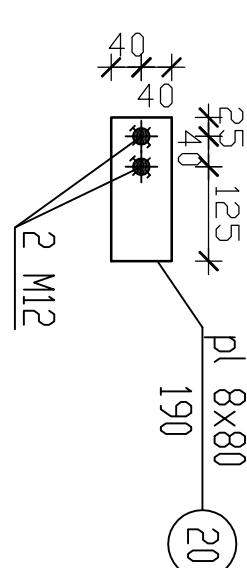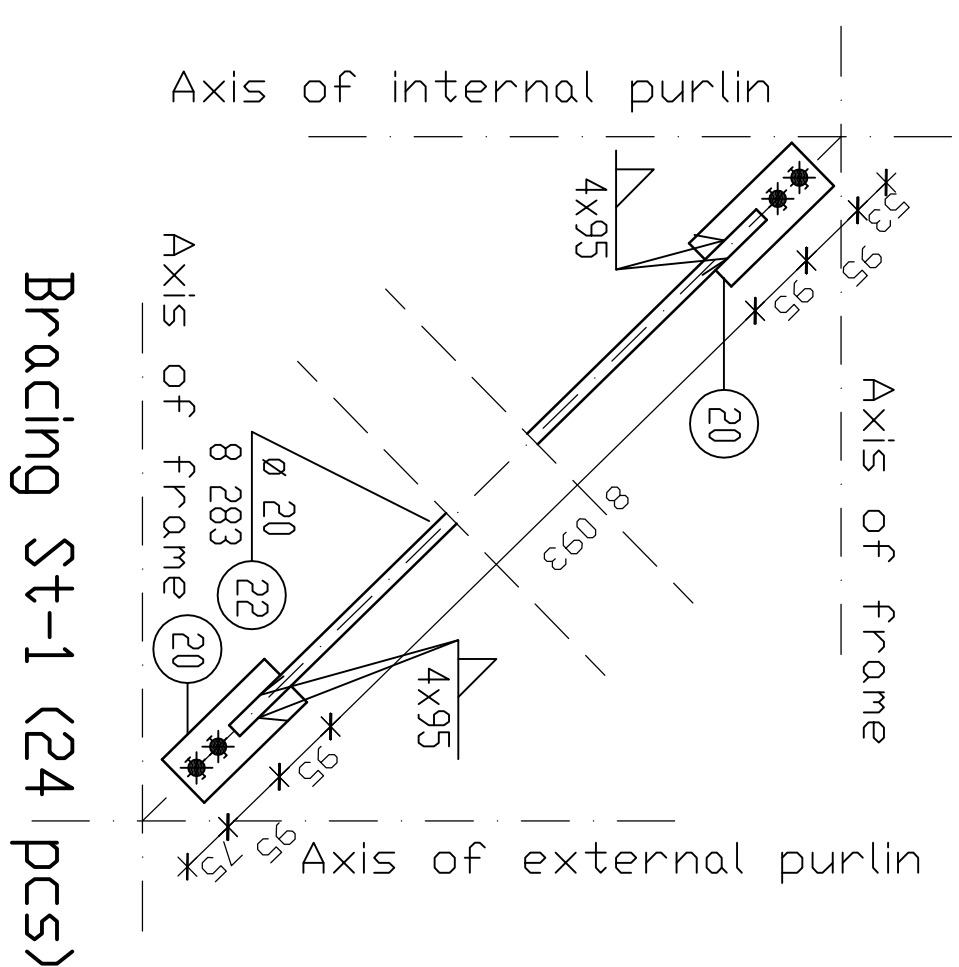

Rigid support for column, alternative design

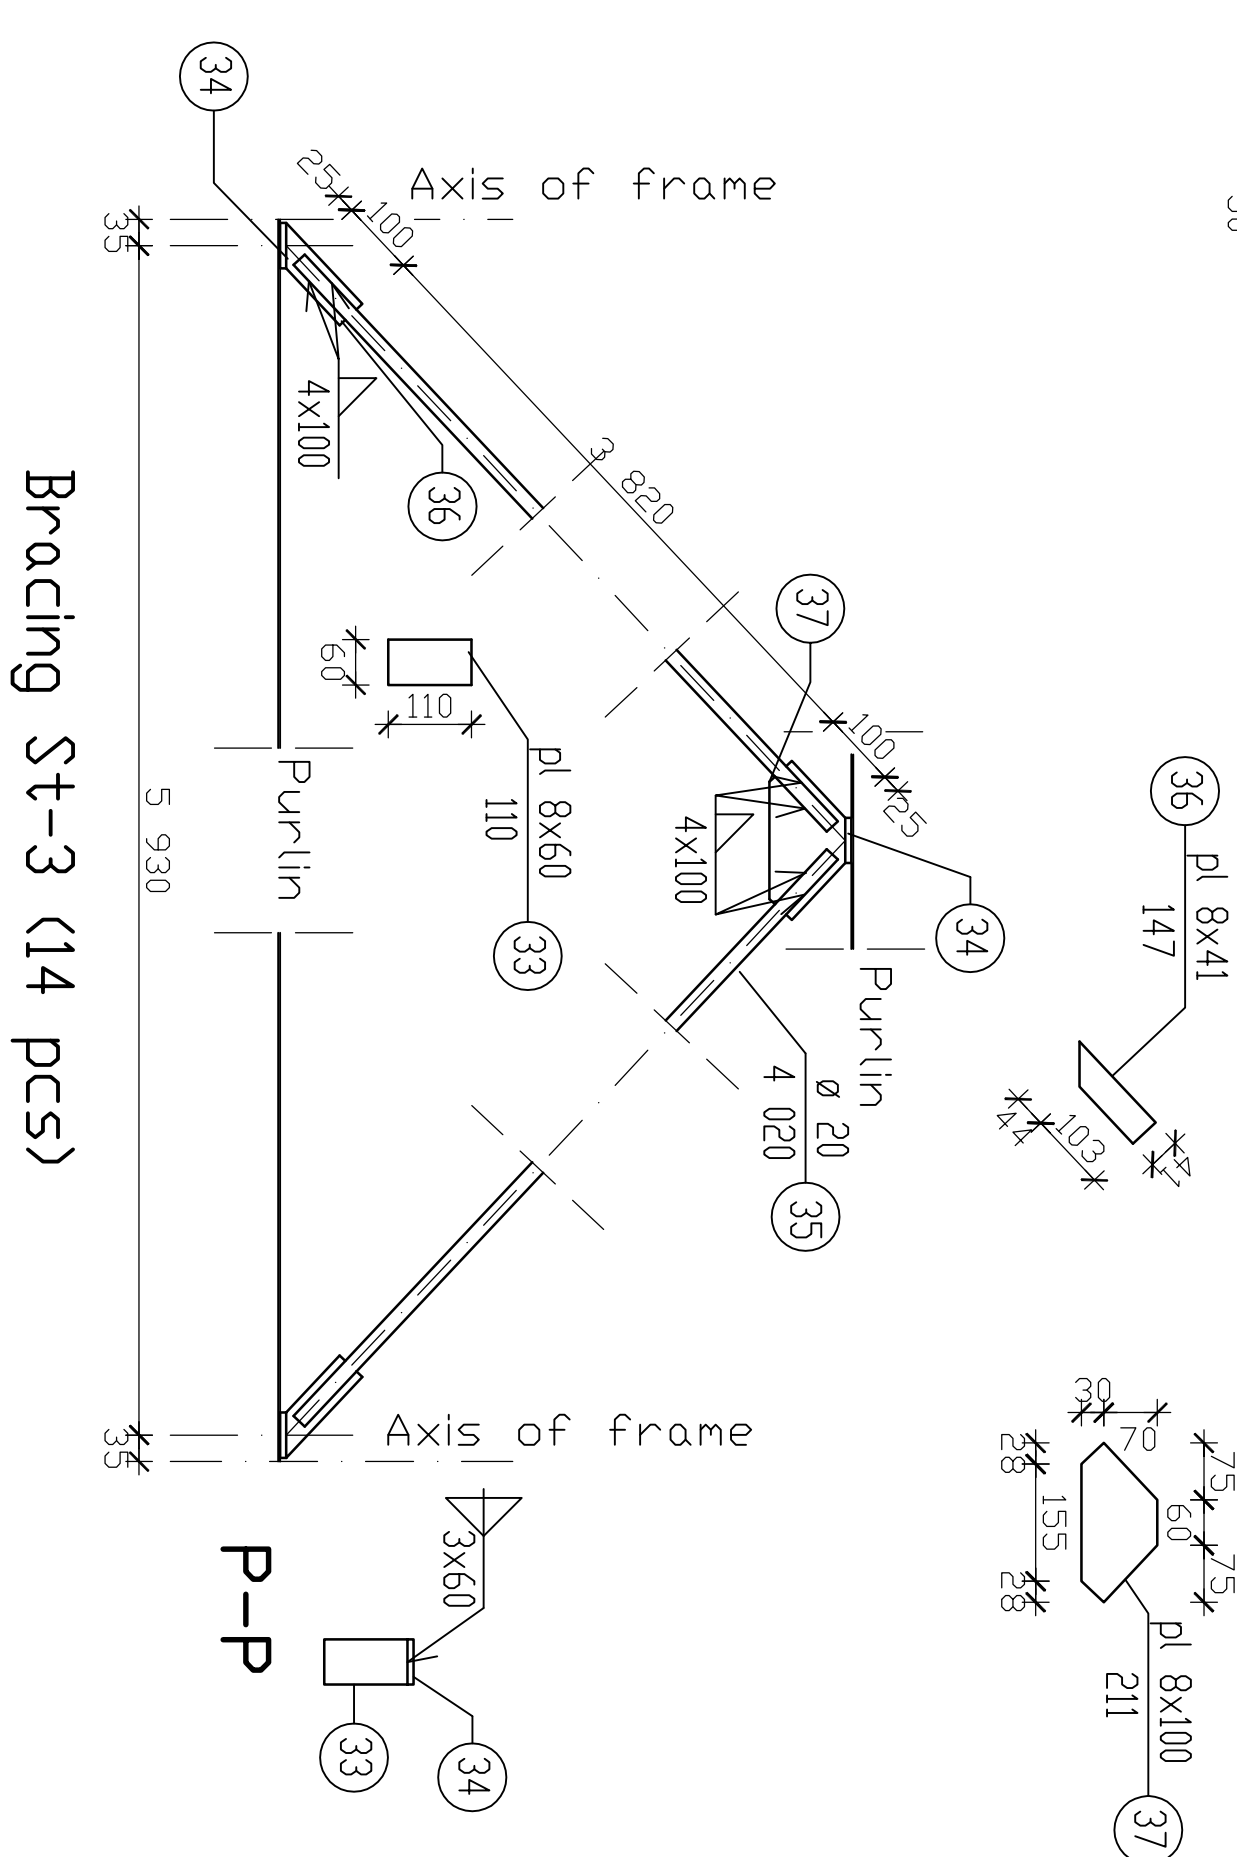

Bracing St-3 (14 pcs)

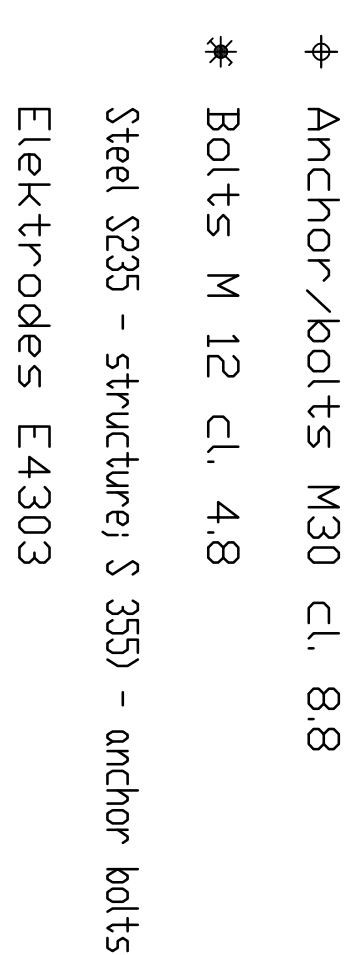

CRACOVIA UNIVERSITY OF TECHNOLOGY – CIVIL ENGINEERING FACULTY				
Institute of Structure and Building Materials				
Chair of Metal Structures				
Executor	Tomasz Michalowski Ph.D.	group	sign.	date
Verificator	Prof. Andrzej Maciowski			
TOPIC:	NOTICES together			
	with dwg. 1, 2, 3			
	Scale	#	drow	
	1:100, 1:10	4		